

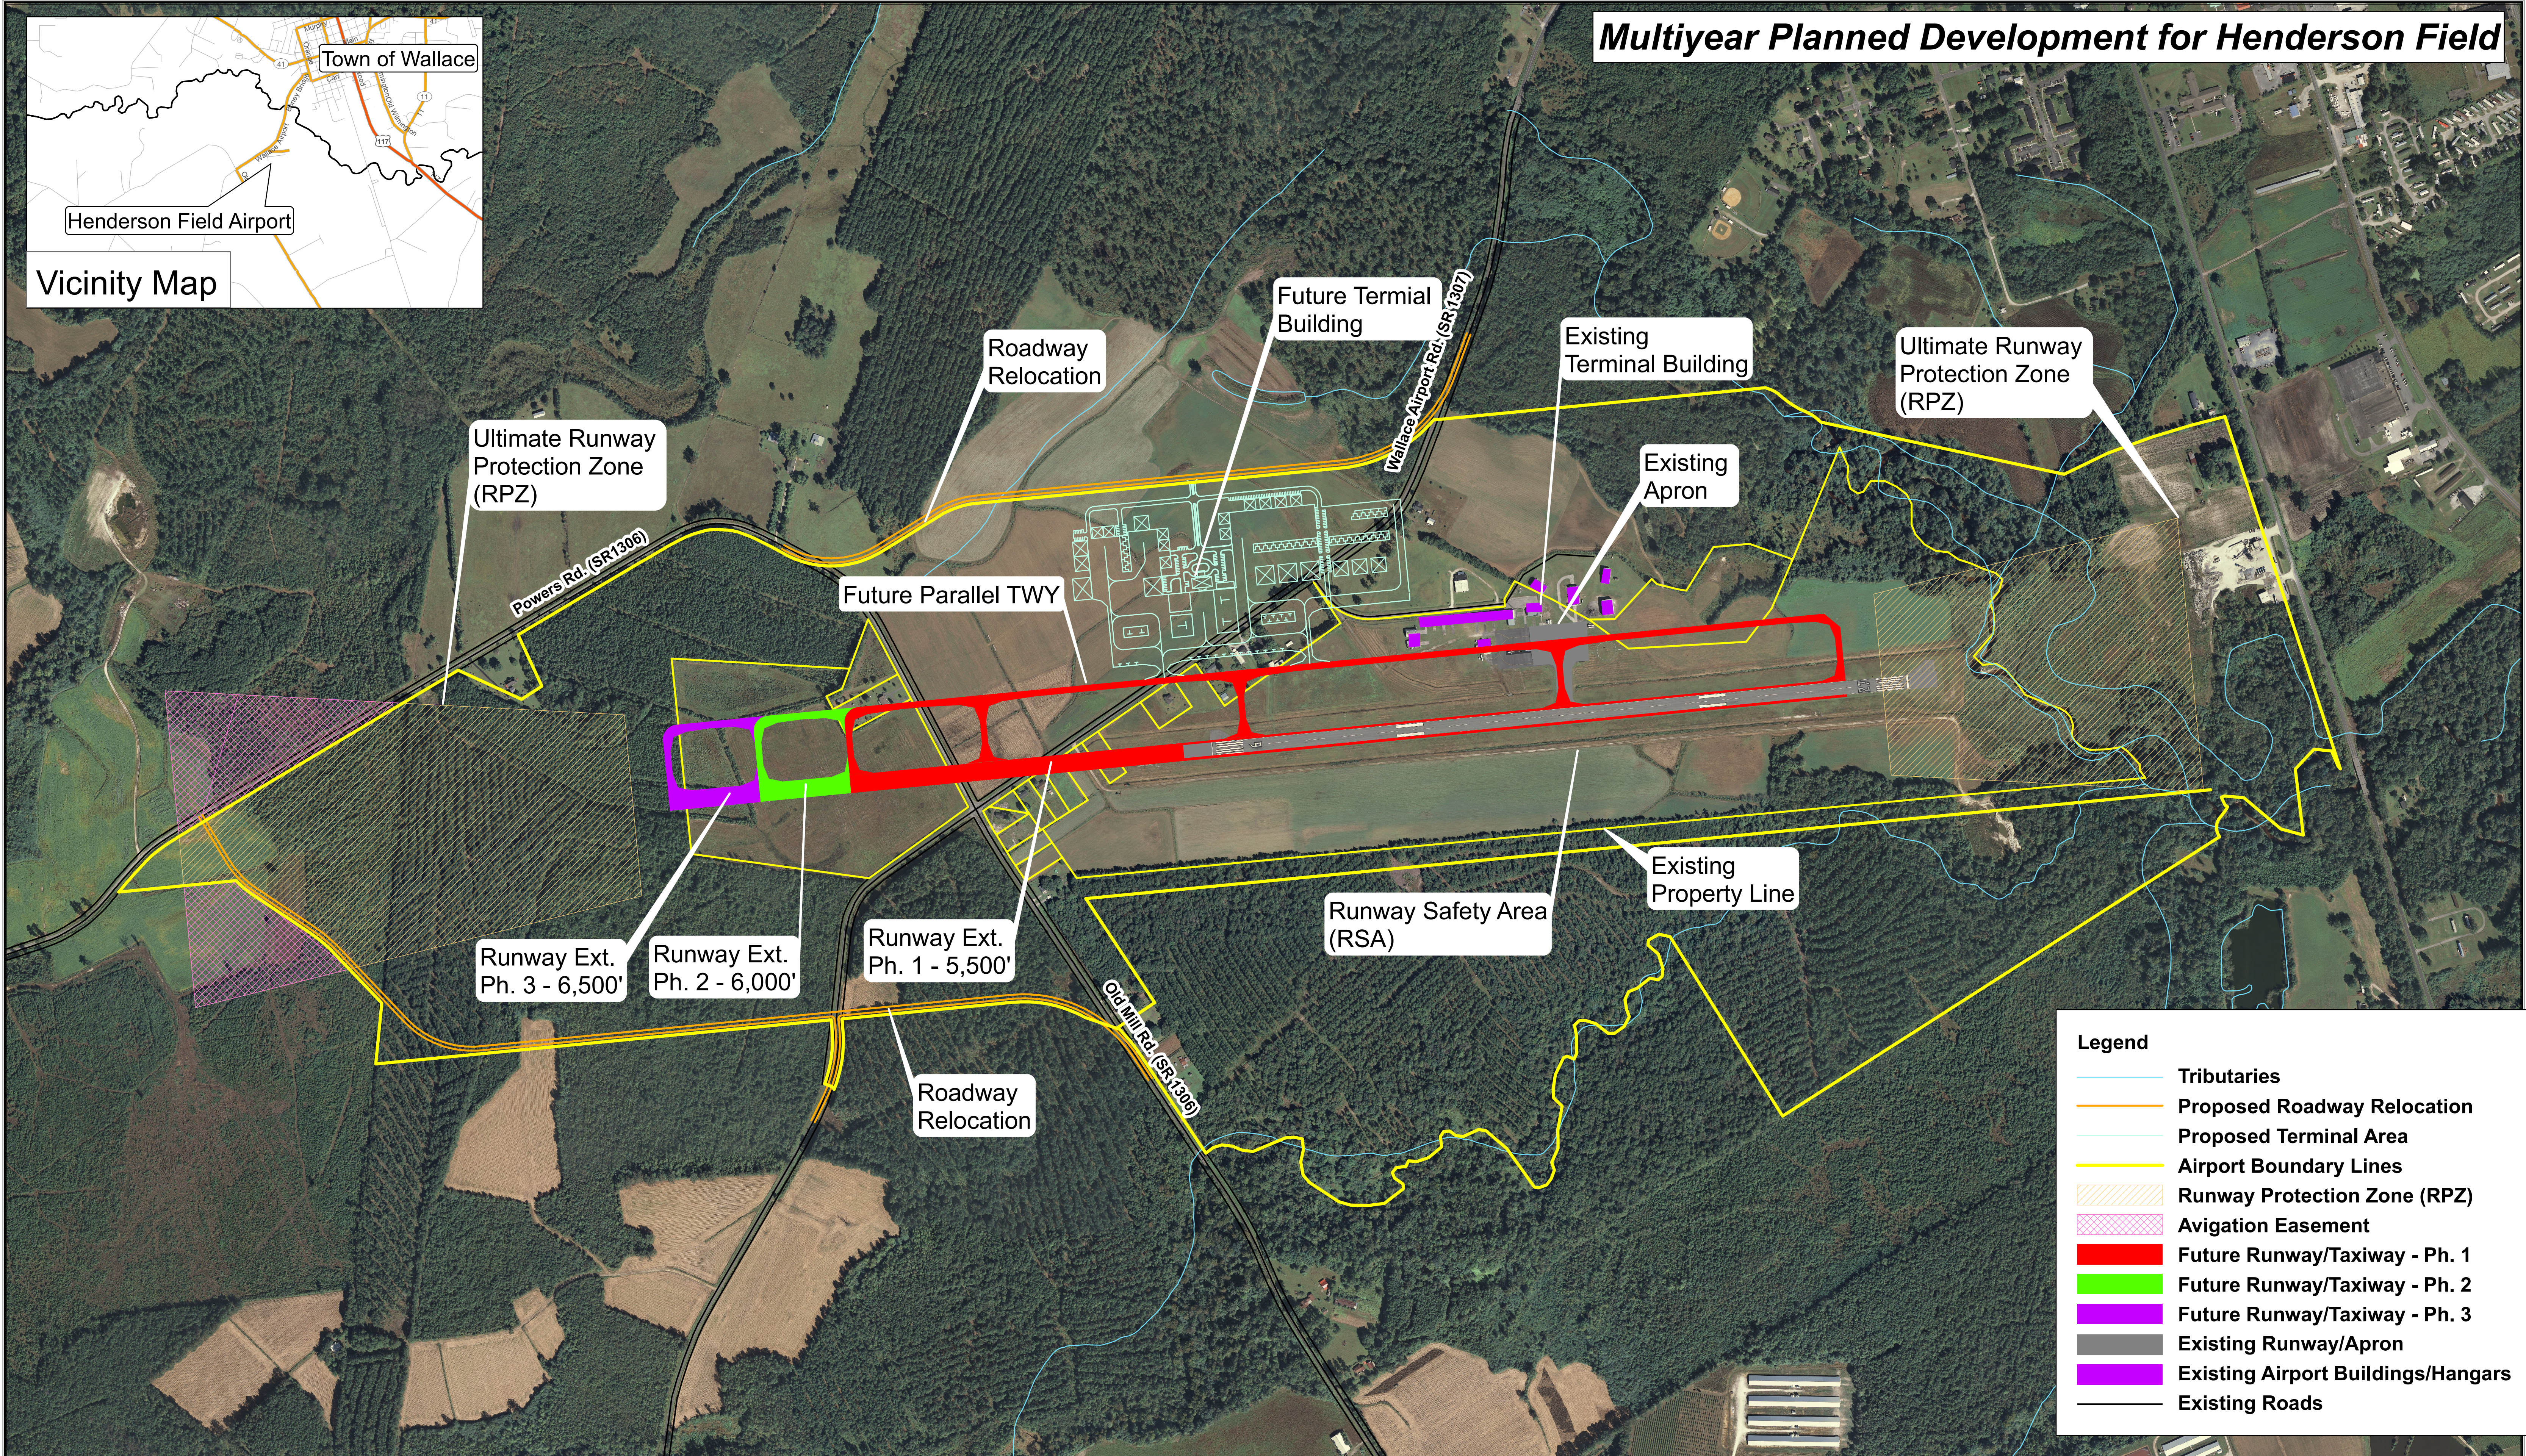
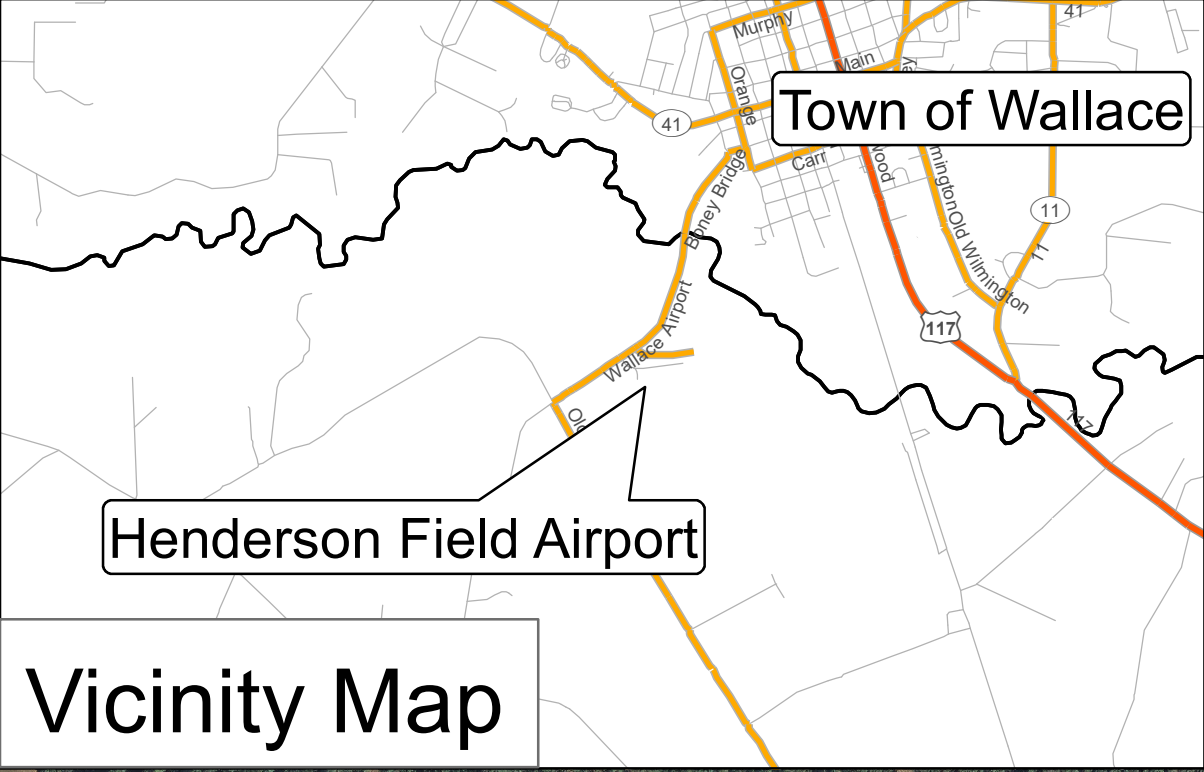
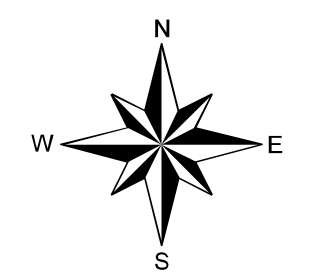


Multiyear Planned Development for Henderson Field

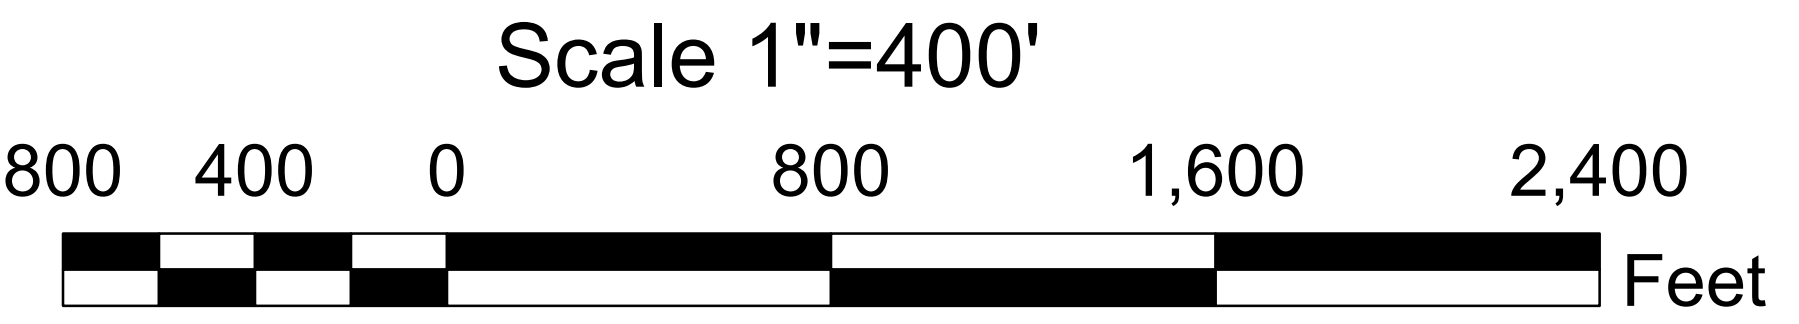

Legend

- Tributaries
- Proposed Roadway Relocation
- Proposed Terminal Area
- Airport Boundary Lines
- Runway Protection Zone (RPZ)
- Avigation Easement
- Future Runway/Taxiway - Ph. 1
- Future Runway/Taxiway - Ph. 2
- Future Runway/Taxiway - Ph. 3
- Existing Runway/Apron
- Existing Airport Buildings/Hangars
- Existing Roads

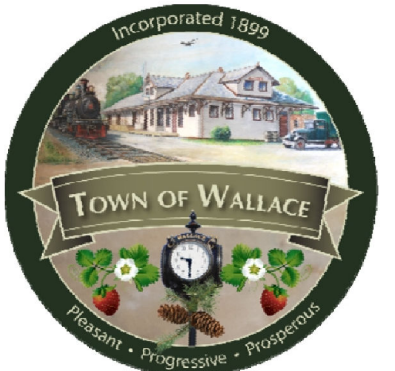

Preliminary Development Plan
 (FAA Approval Pending)
 Henderson Field Airport
 Wallace, NC
 7/26/2018